



Sanitary Sewer Interceptor and Lift Station Map

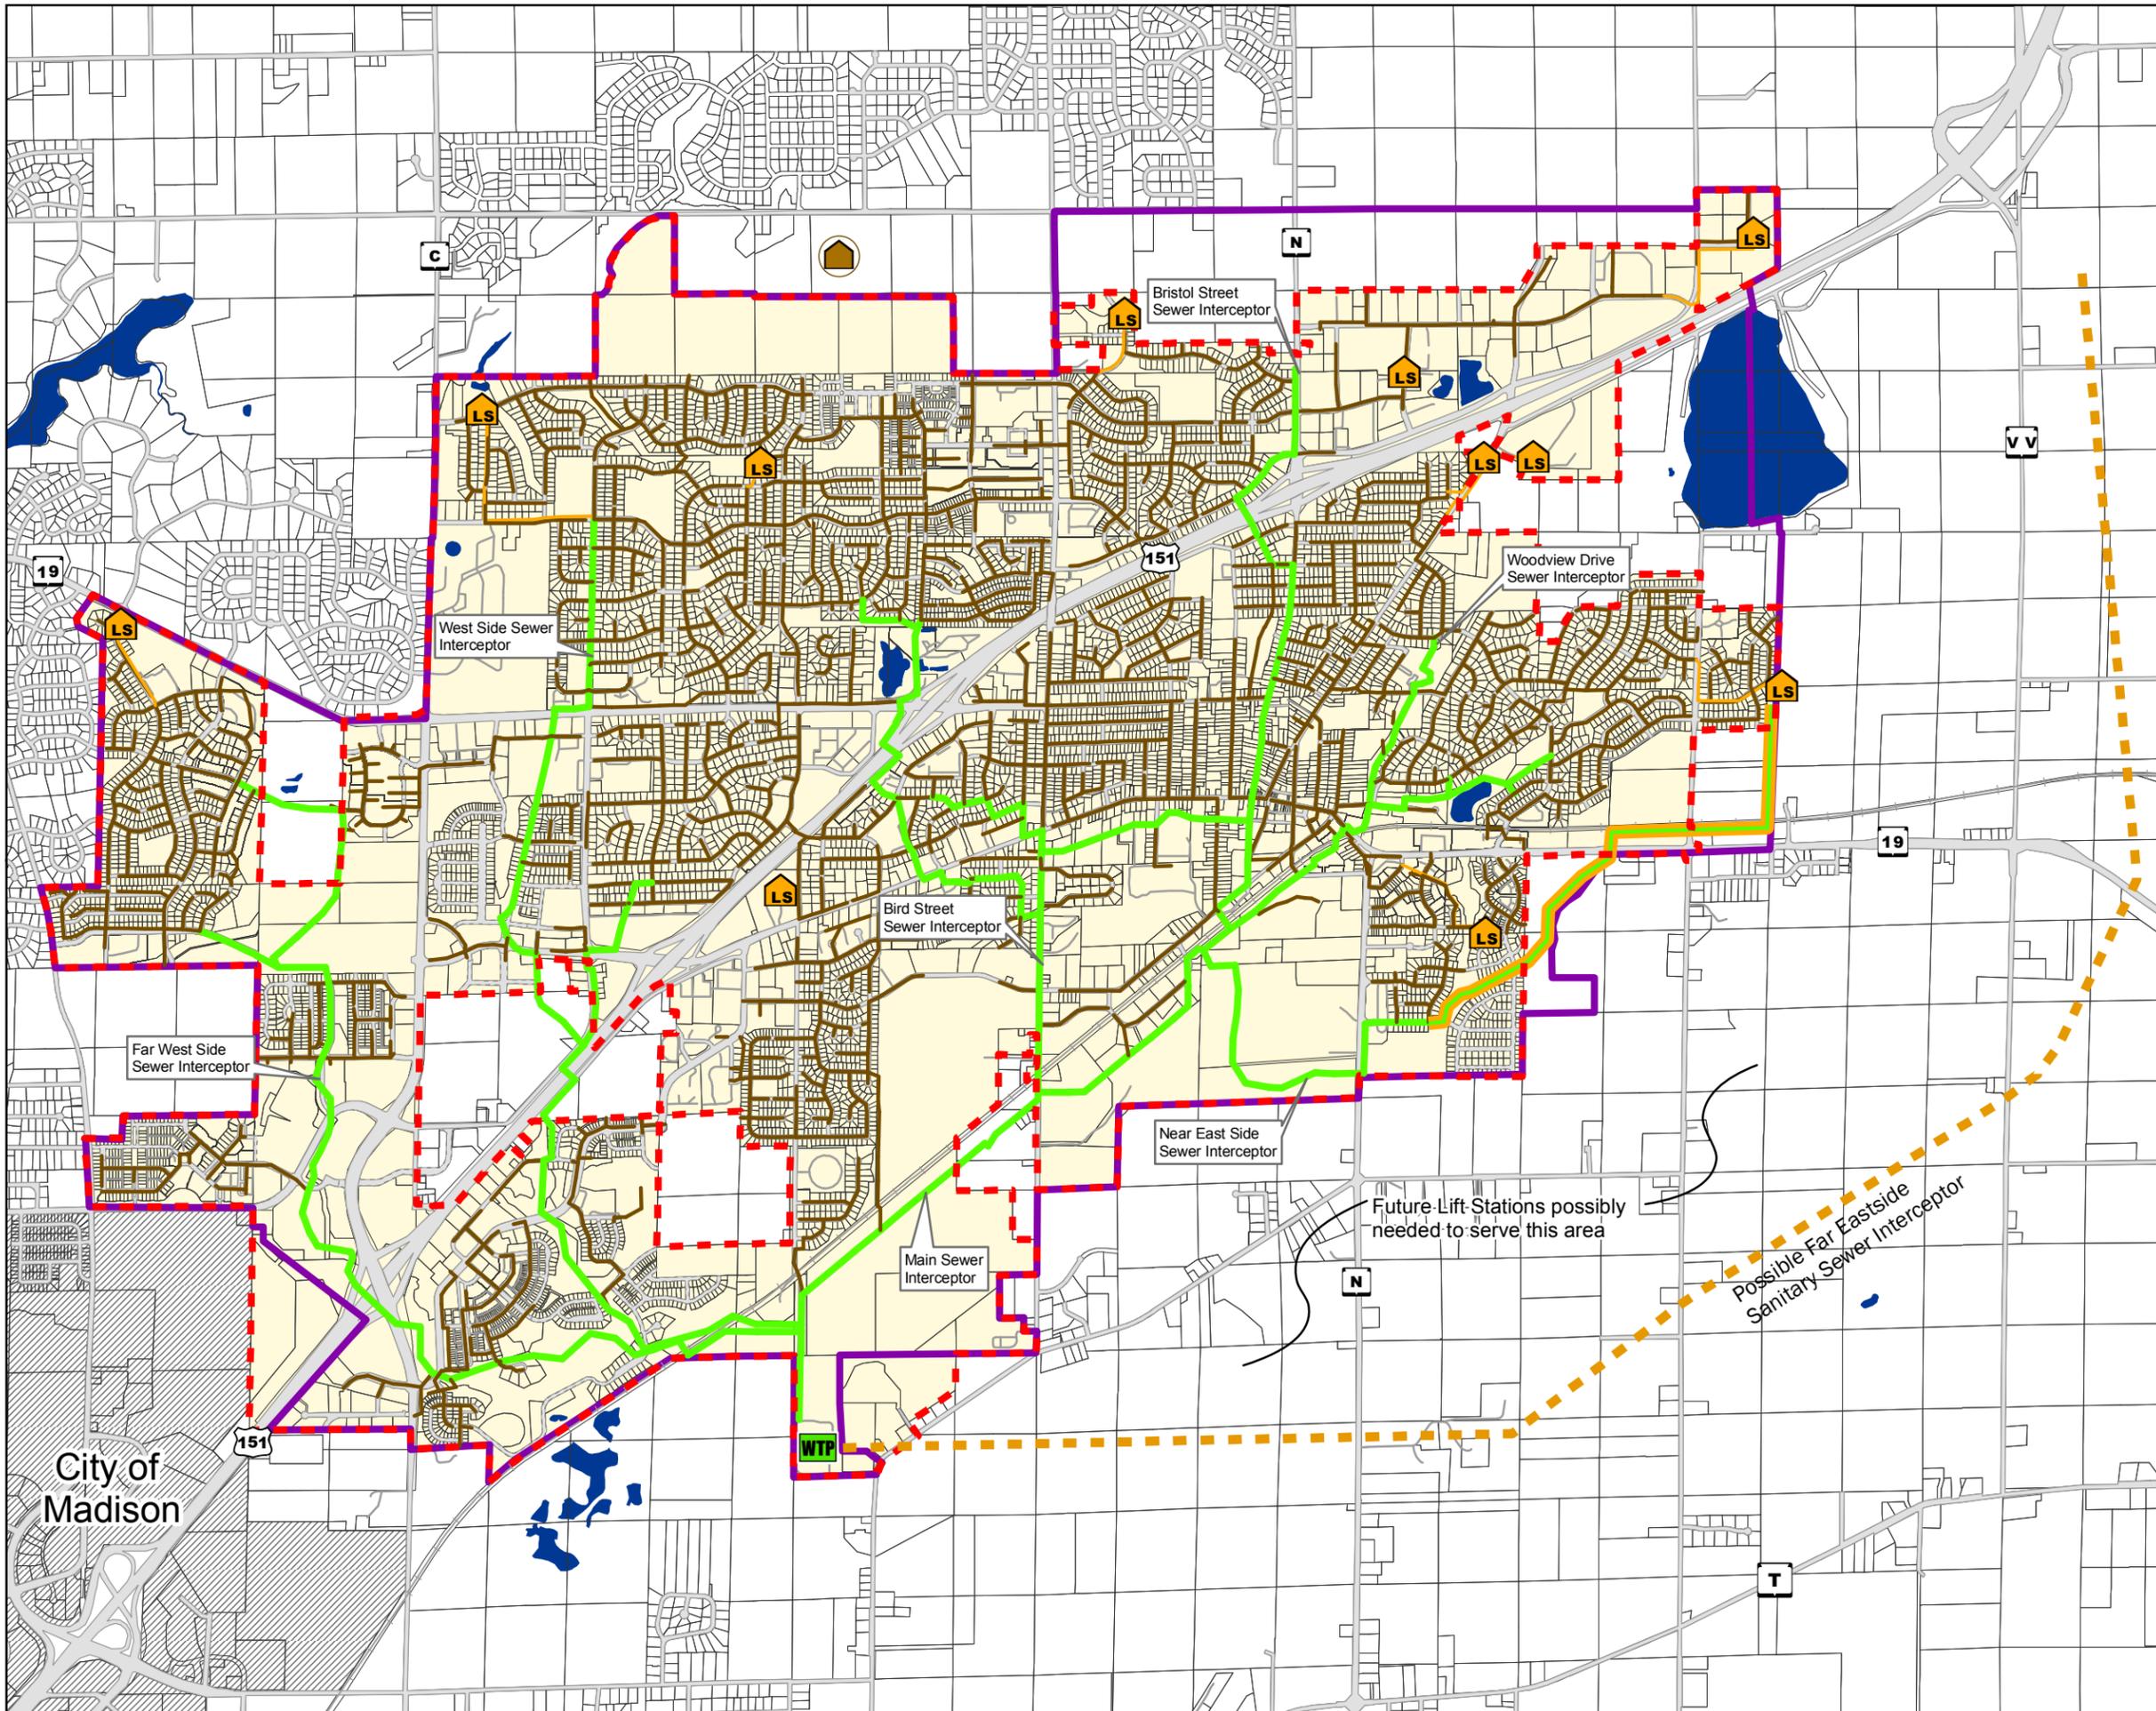

Legend

-  Existing Lift Station
-  Future Lift Station
-  Future Interceptor Extension
-  Existing Interceptor Sewer
-  Existing Force Main
-  Existing Sewer Main
-  City Limit
-  Urban Service Area

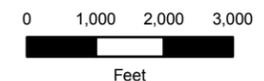

Notes:

Source: City of Sun Prairie

Date Adopted: November 3, 2009



City of Madison